


2 1st FLOOR
SCALE: 1/4" = 1'-0"

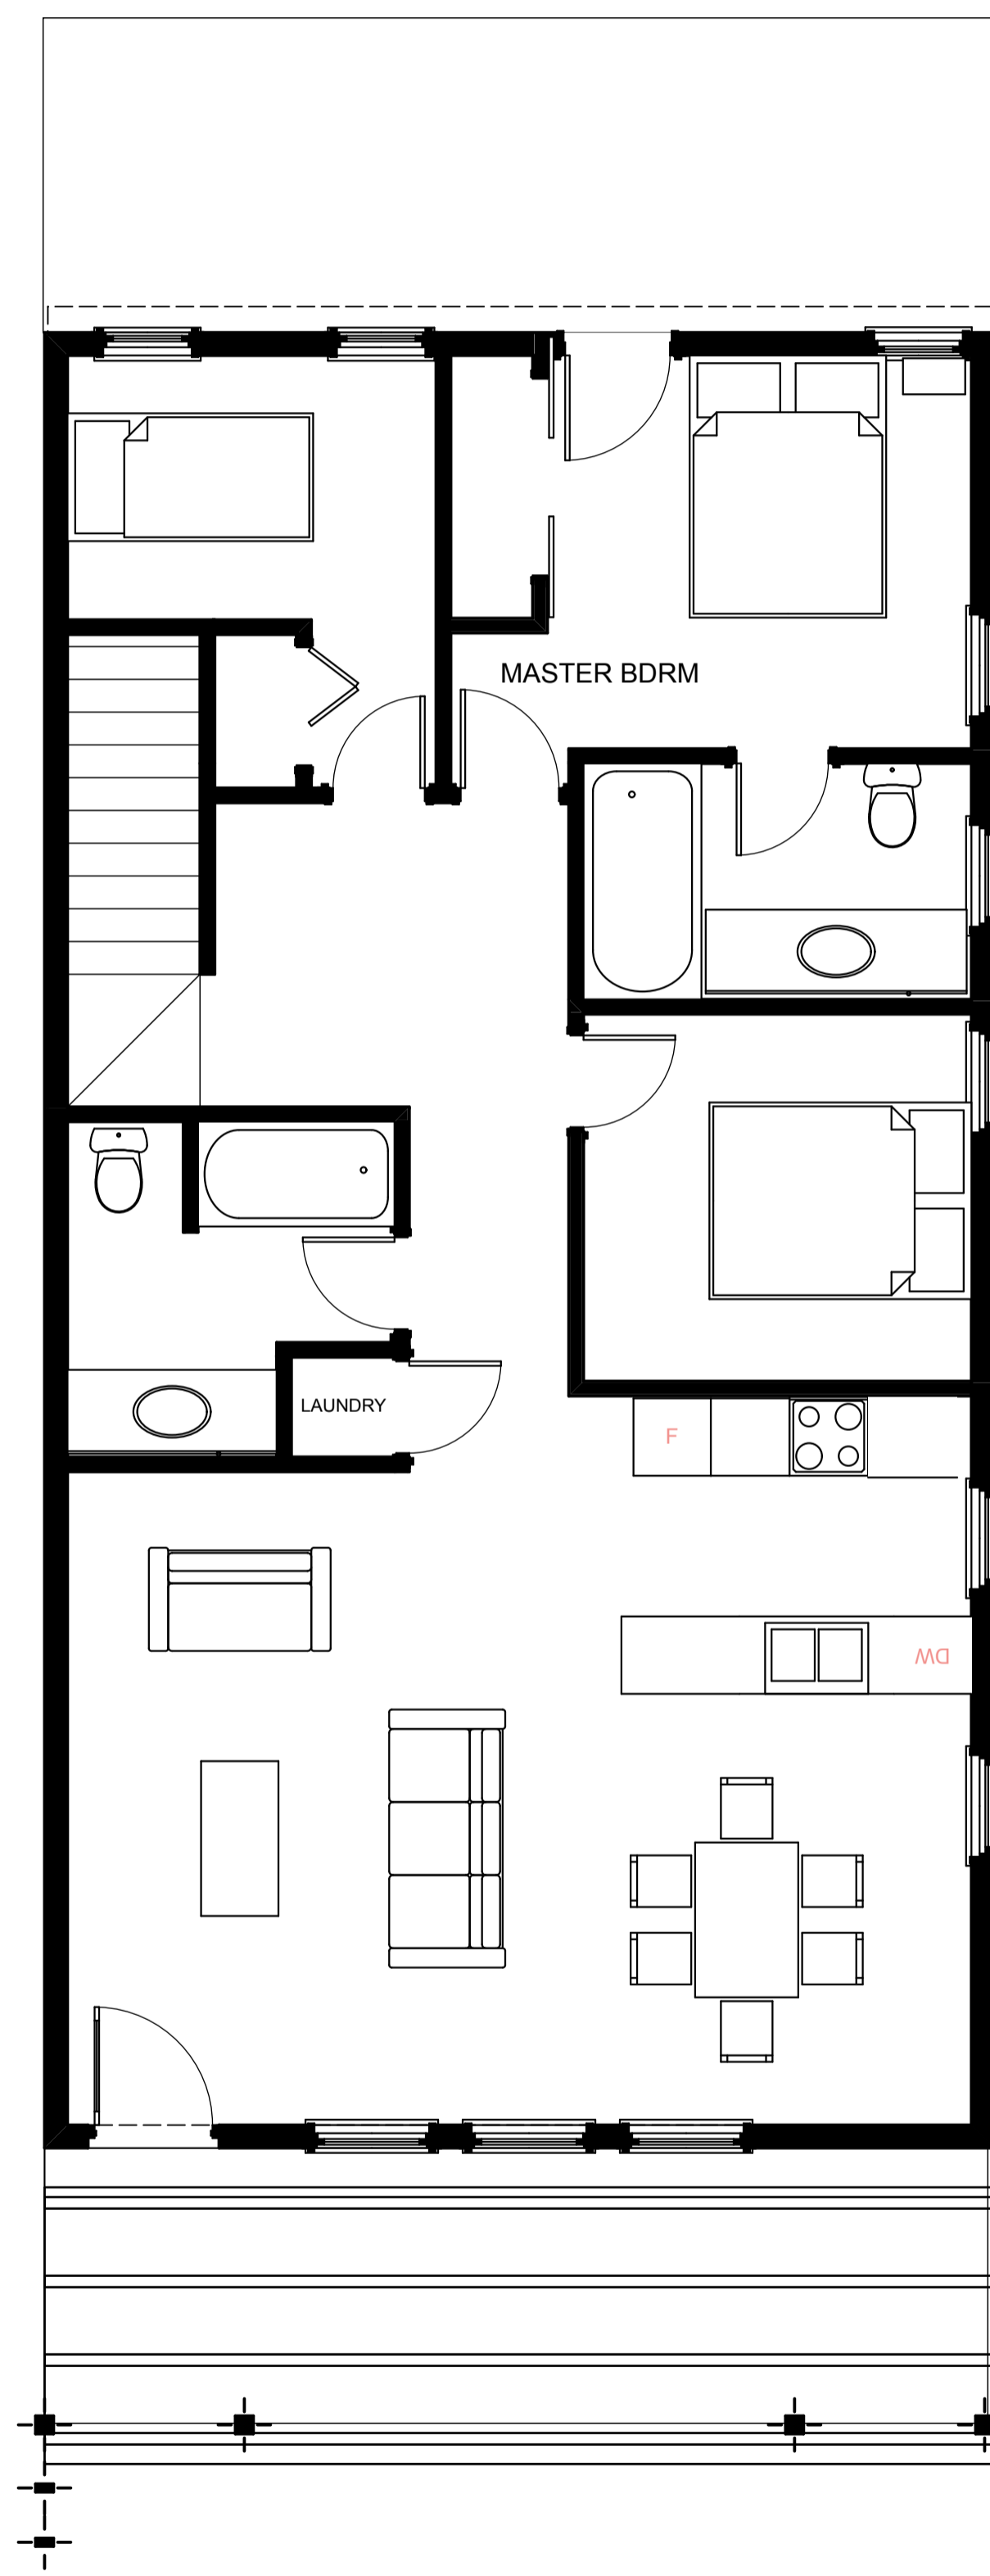

1 SECOND FLOOR PLAN
SCALE: 1/4" = 1'-0"

TWO STORY FLEX ROW HOUSE